


ZONE	REV LTR	DESCRIPTION	DATE	REV BY
-	-	-	00-XXX-0000	-

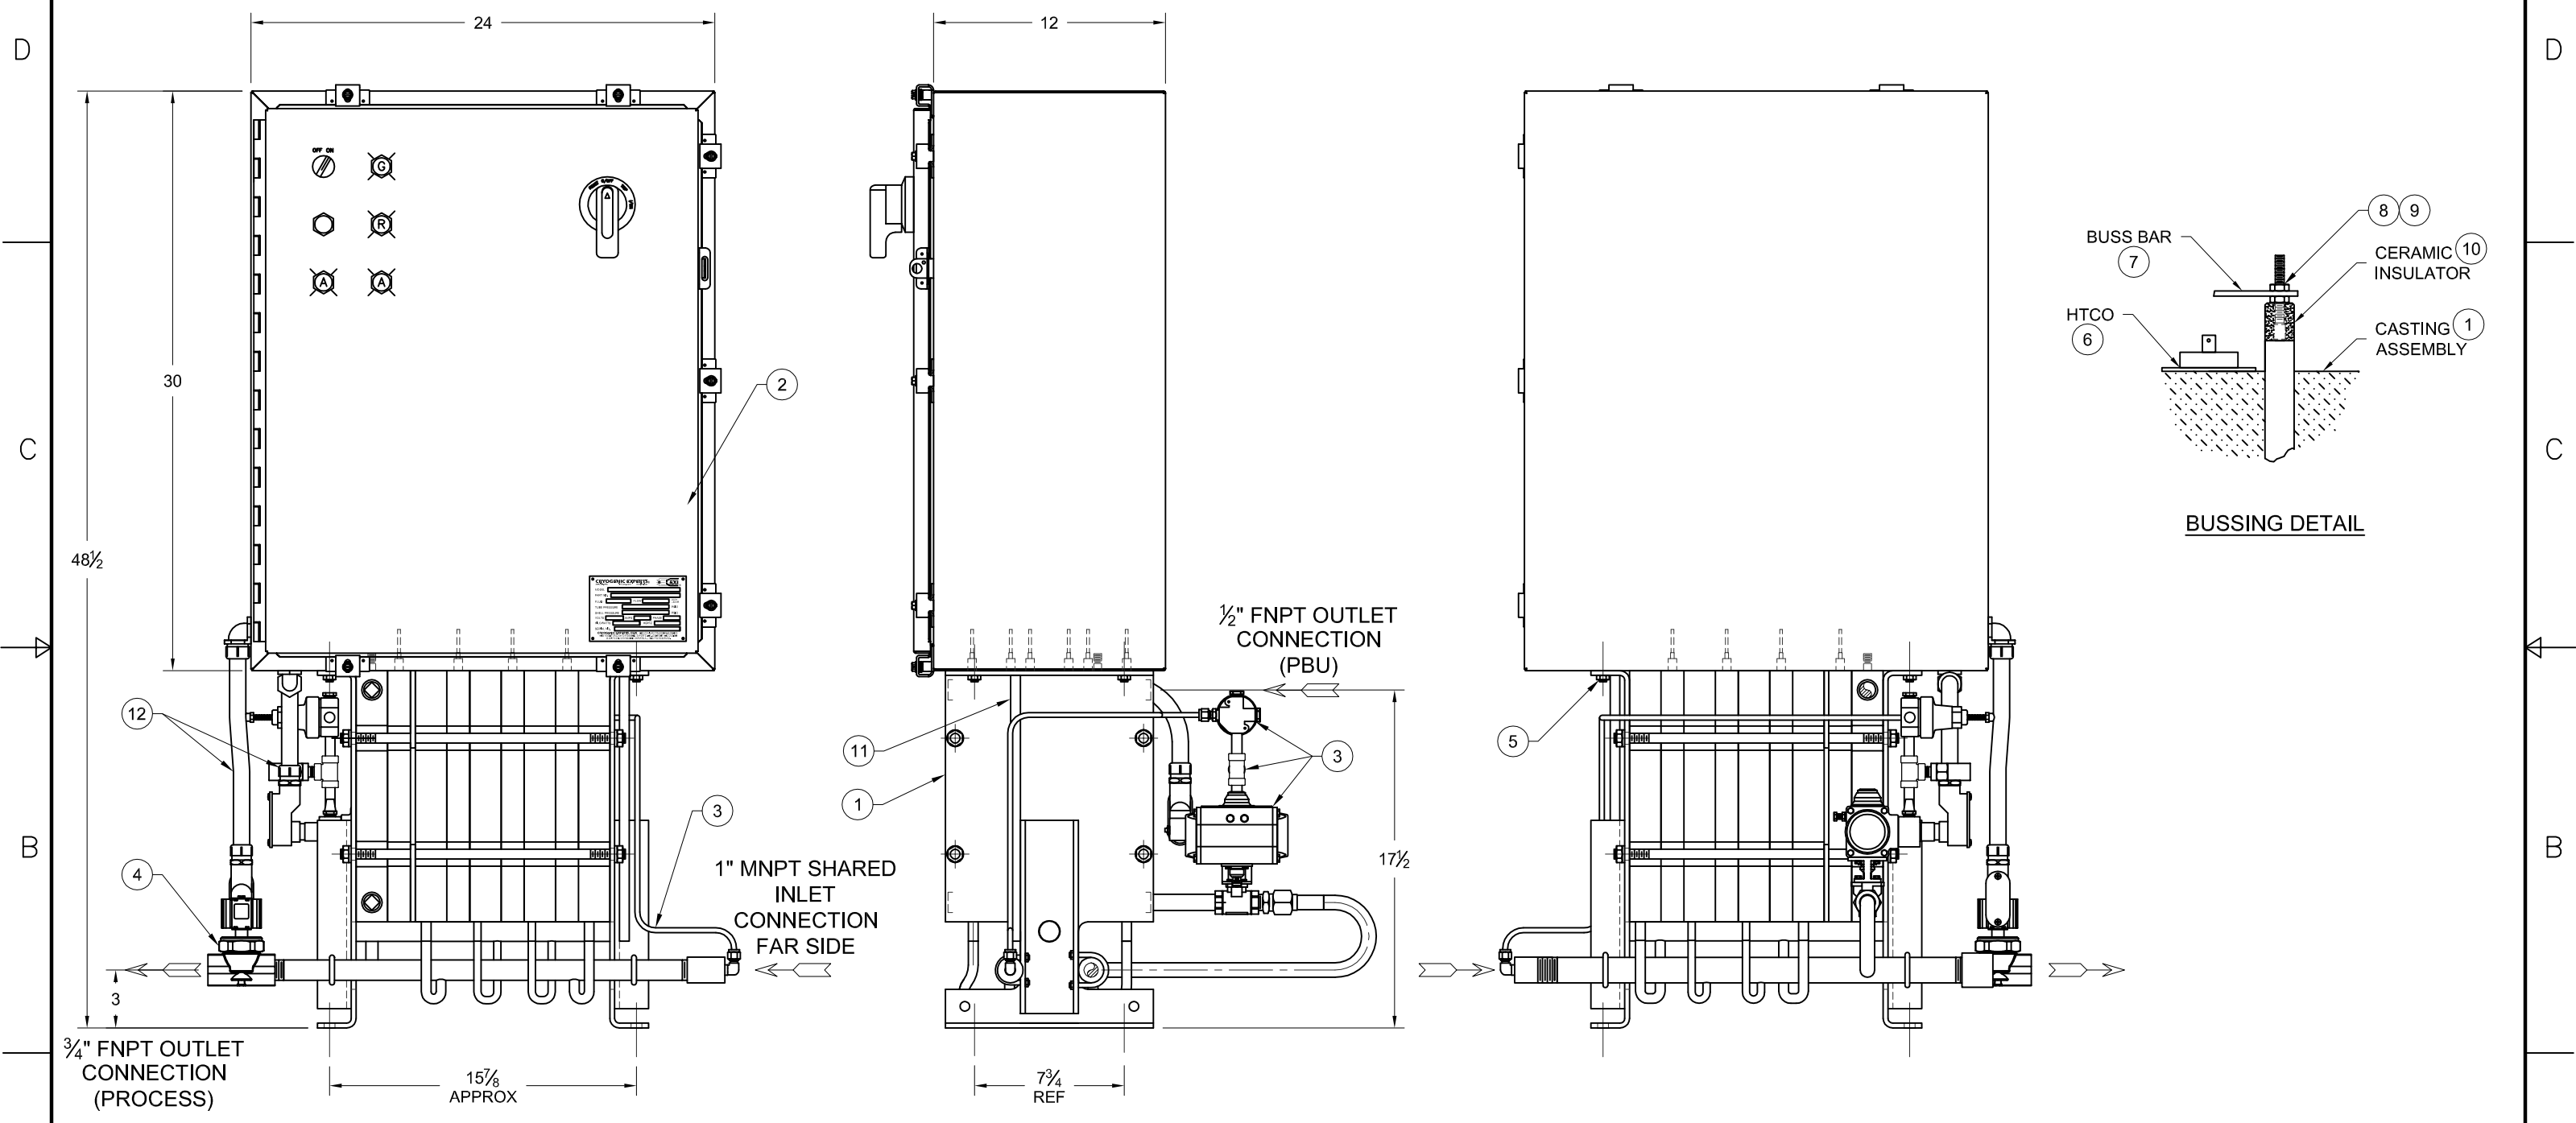

FRONT ELEVATION

RIGHT ELEVATION

REAR ELEVATION

SEE BILL OF MATERIALS

ALL WELDS TO BE 1/4" THICK, OR 1X MIN. WALL THICKNESS

CRYOGENIC EXPERTS®
 (805)981-4500 (800)367-2394 WWW.CEXI.COM

PROPRIETARY AND CONFIDENTIAL
 THE INFORMATION CONTAINED IN THIS DRAWING IS THE SOLE PROPERTY OF CRYOGENIC EXPERTS, INC. ANY REPRODUCTION IN PART OR AS A WHOLE WITHOUT THE WRITTEN PERMISSION OF CRYOGENIC EXPERTS, INC. IS PROHIBITED.
 © 2017 CEXI, CRYOGENIC EXPERTS ALL RIGHTS RESERVED.

UNLESS OTHERWISE NOTED: FRACTIONS ±1/4" DECIMALS XX±.1 ANGLES XXX±.01 ± 1"	APPROVALS	DATE	TITLE
BREAK ALL SHARP EDGES DIMENSIONS ARE IN INCHES	DRAWN: JZ	26-JAN-2018	ELECTRIC VAPORIZER/ PRESSURE BUILD UNIT GENERAL ASSEMBLY
FILENAME/NO.	ISSUED:	SIM TO	PART ED-4D0A-60043-100
-	USED ON	-	SIZE FSCM NO. DWG. NO. B 55429 ED-4D0A-60043-100
			SCALE 1:8 JOB NUMBER: - SHEET 1 OF 1